





Appendix A


Elevations Drawings

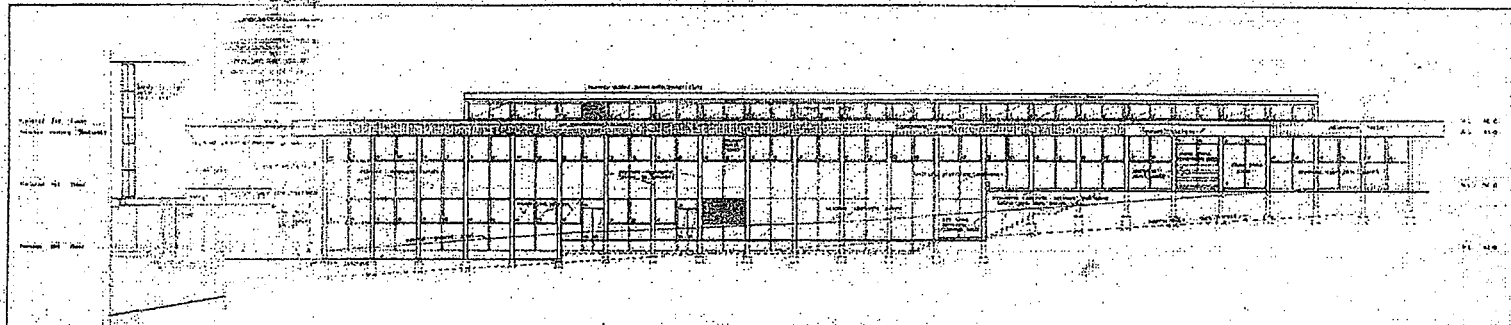

OUTPATIENTS PATHOLOGY - WEST ELEVATION

WEST ELEVATION



 
-  Areas requiring immediate attention
-  Areas requiring attention in the near future
-  Areas that appear to have been recently repaired

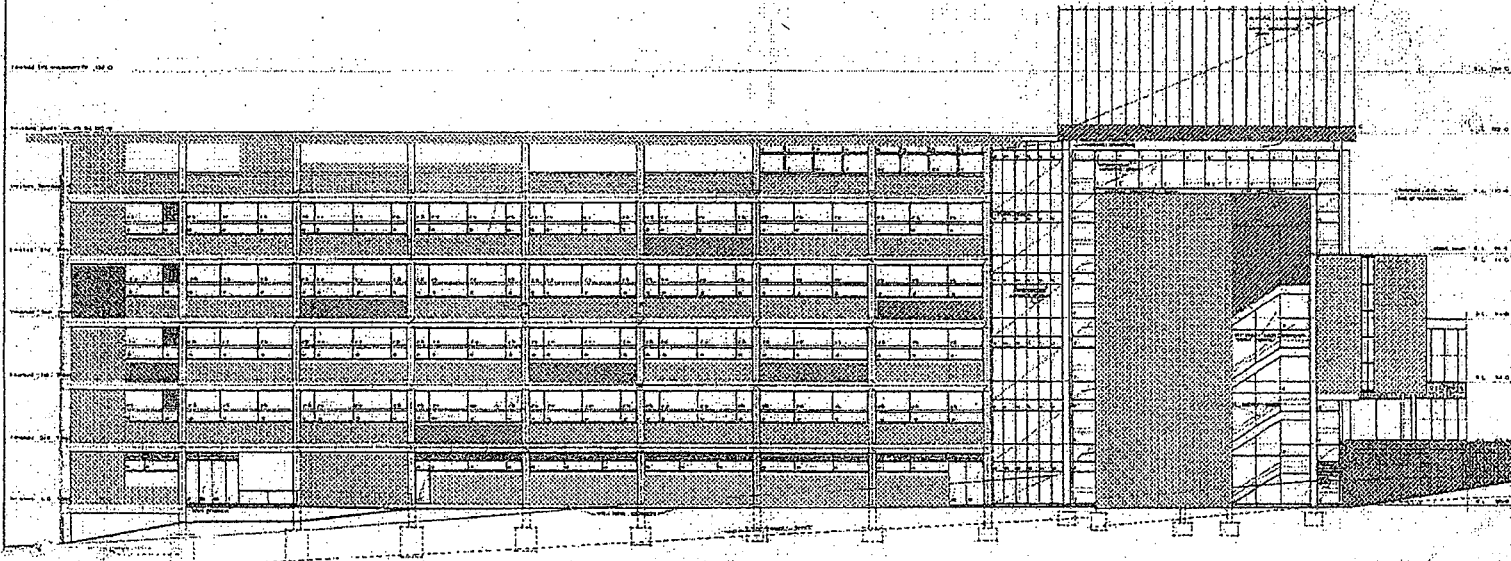

MAIN BUILDING - WEST ELEVATION

W. A. CARROLL
DIRECTOR OF PUBLIC WORKS

LEGEND.

 -  Areas requiring immediate attention
-  Areas requiring attention in the near future
-  Areas that appear to have been recently repaired

John H. ...
GOVERNMENT ARCHITECT

DEPARTMENT OF PUBLIC WORKS, N.S.W.


MONA VALE DISTRICT HOSPITAL
STAGE I

OUTPATIENTS PATHOLOGY
MAIN BUILDING

WEST ELEVATIONS

Scale 1/8" = 1'-0"
Drawing no. 10
Number in set 127

3.10/14
Design - C. H. ...
Working drawings - C. H. ...
Checked - ...
Approved - ...
Contract - ...
Contract Price - ...
S.A. No. ...

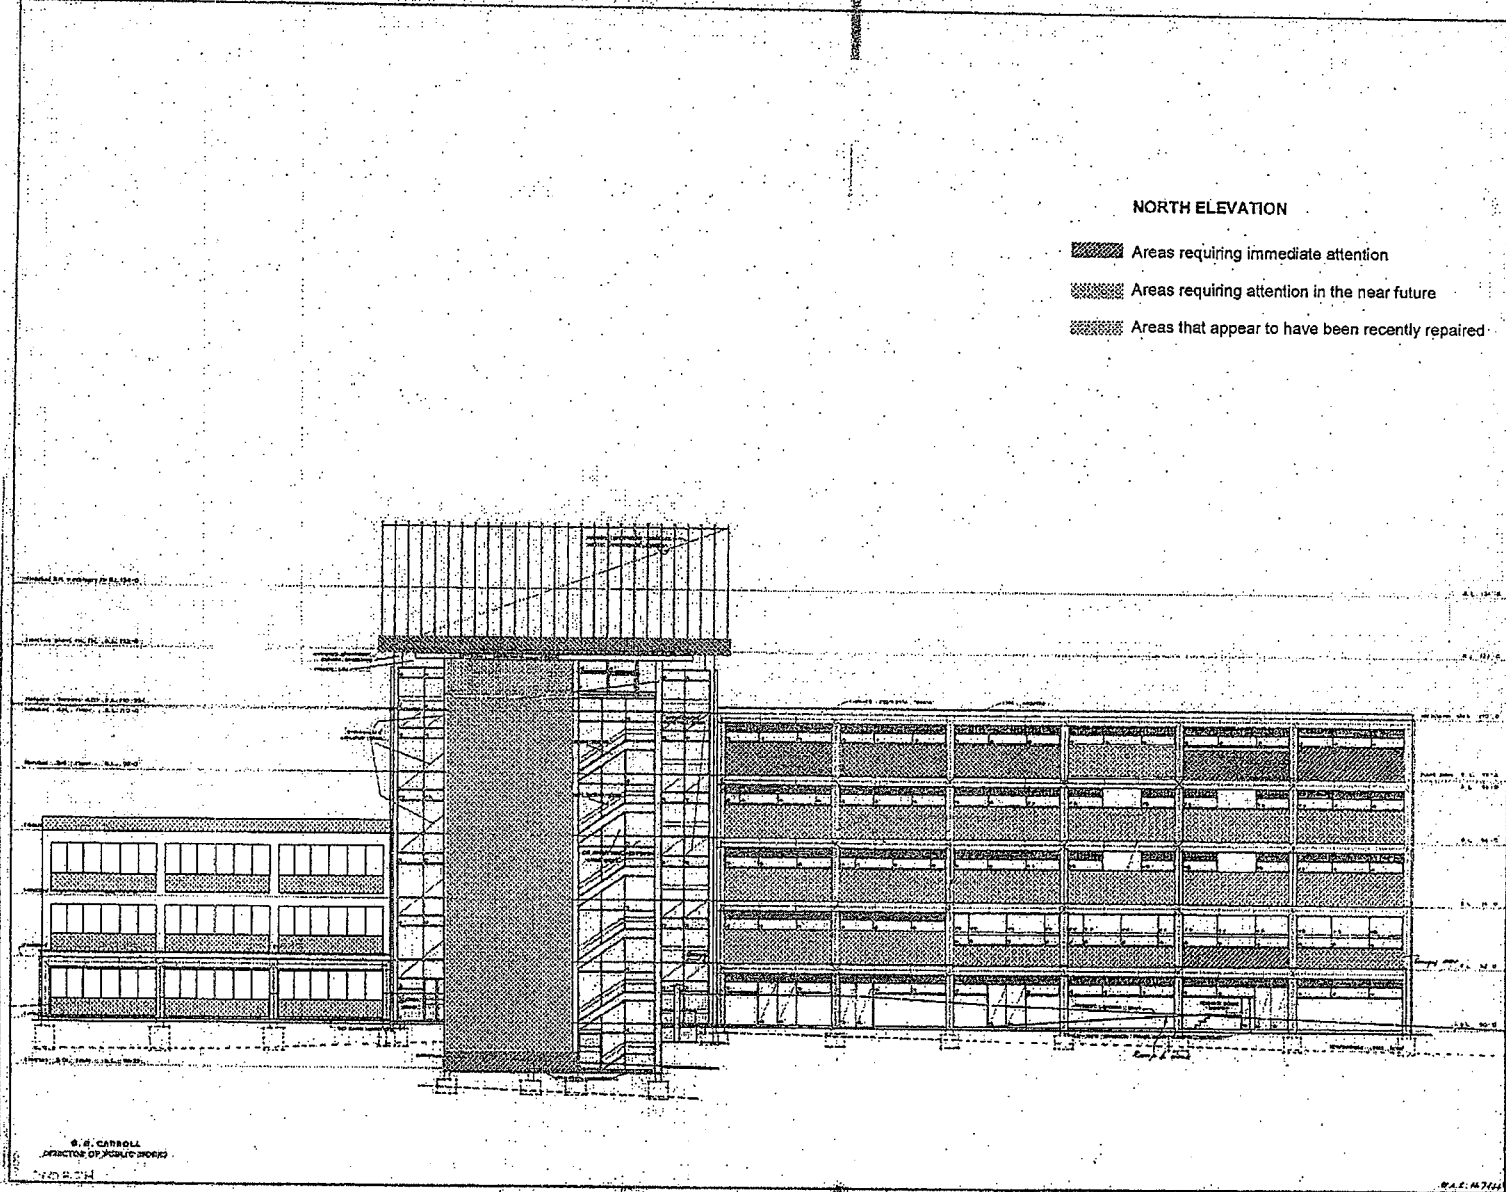

NORTH ELEVATION

- Areas requiring immediate attention
- Areas requiring attention in the near future
- Areas that appear to have been recently repaired

LEGEND
 [Symbol] Existing structure
 [Symbol] New work
 [Symbol] Existing structure
 [Symbol] New work
 [Symbol] Existing structure
 [Symbol] New work
 [Symbol] Existing structure
 [Symbol] New work

G. H. Carroll
 GOVERNMENT ARCHITECT

DEPARTMENT OF PUBLIC WORKS


MONA VALE DISTRICT HOSPITAL STAGE I

MAIN BUILDING




NORTH ELEVATION
 Scale: 1/8" = 1' - 0"
 Drawn by: [Name]
 Checked by: [Name]

Drawn: [Name]
 Checked: [Name]
 Approved: [Name]
 Date: [Date]
 G. H. S. 1934
 117

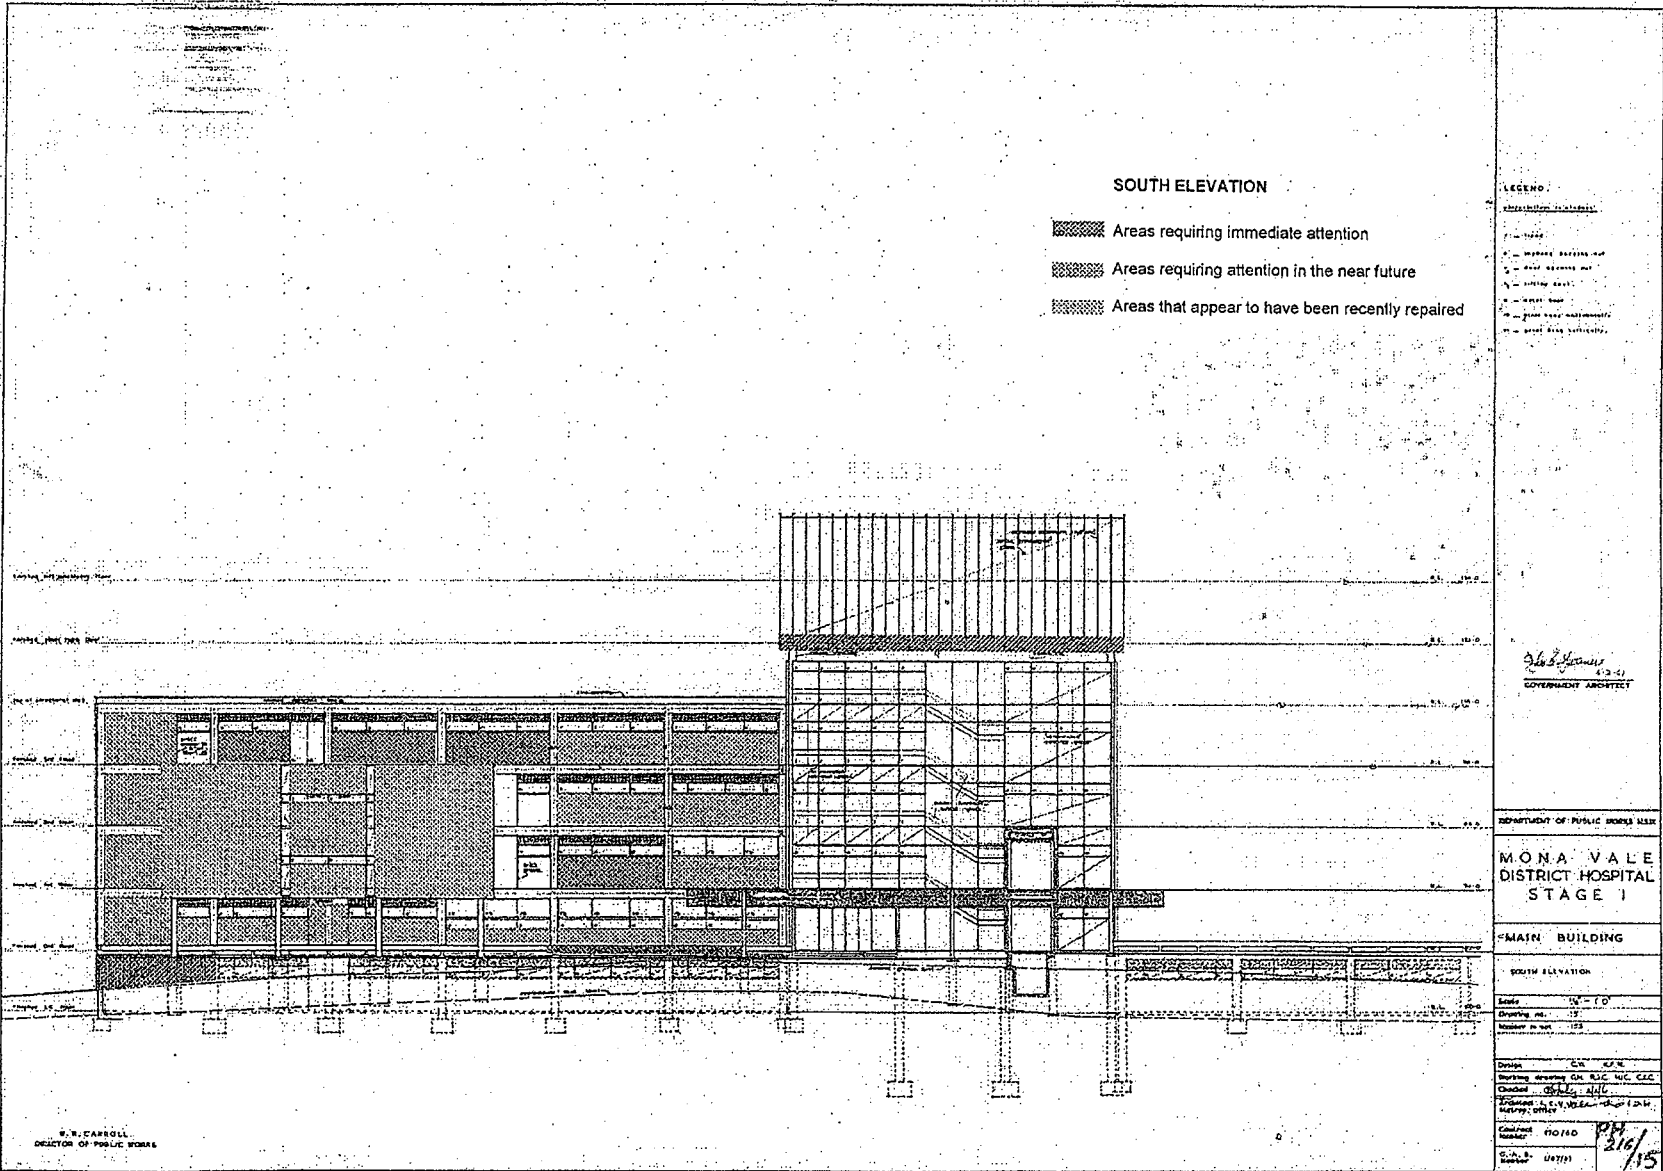G. H. CARROLL
 ARCHITECT



SOUTH ELEVATION

-  Areas requiring immediate attention
-  Areas requiring attention in the near future
-  Areas that appear to have been recently repaired

LEGEND:
 (diagonal hatching) Areas requiring immediate attention
 (cross-hatching) Areas requiring attention in the near future
 (stippling) Areas that appear to have been recently repaired

J. B. Jones
 GOVERNMENT ARCHITECT

DEPARTMENT OF PUBLIC WORKS


MONA VALE DISTRICT HOSPITAL STAGE 1

-MAIN BUILDING




SOUTH ELEVATION

Scale	1/4" = 1'-0"
Drawing no.	19
Revised no.	125
Drawn	C.M. H.P.R.
Working drawings on R.C. M.C. C.C.	
Checked	C.P.C. A.P.H.
Engineer	J. B. JONES
Material	1/4" = 1'-0"
Contract	10140
Order	216/15
Date	10/7/51

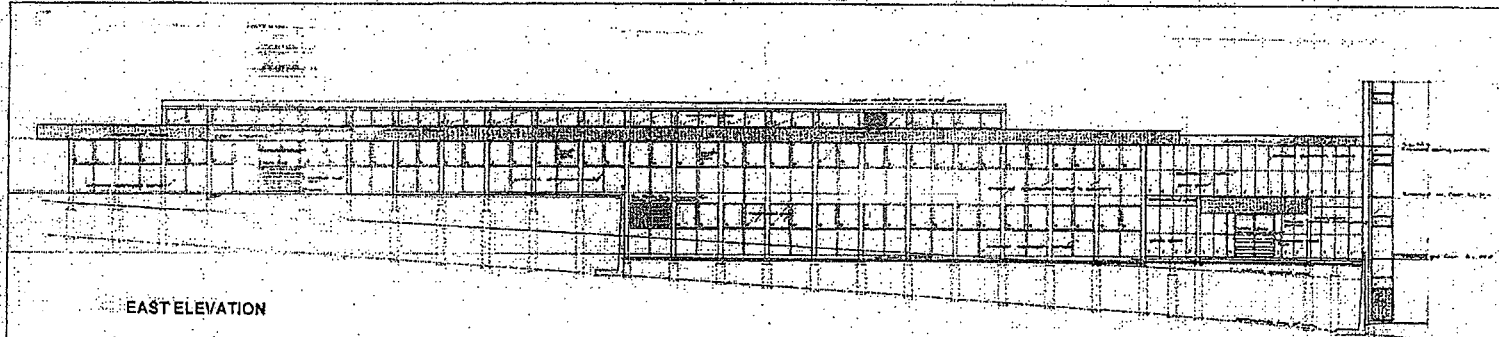
W. B. CARROLL
 DIRECTOR OF PUBLIC WORKS



EAST ELEVATION

-  Areas requiring immediate attention
-  Areas requiring attention in the near future
-  Areas that appear to have been recently repaired

OUTPATIENTS PATHOLOGY - EAST ELEVATION

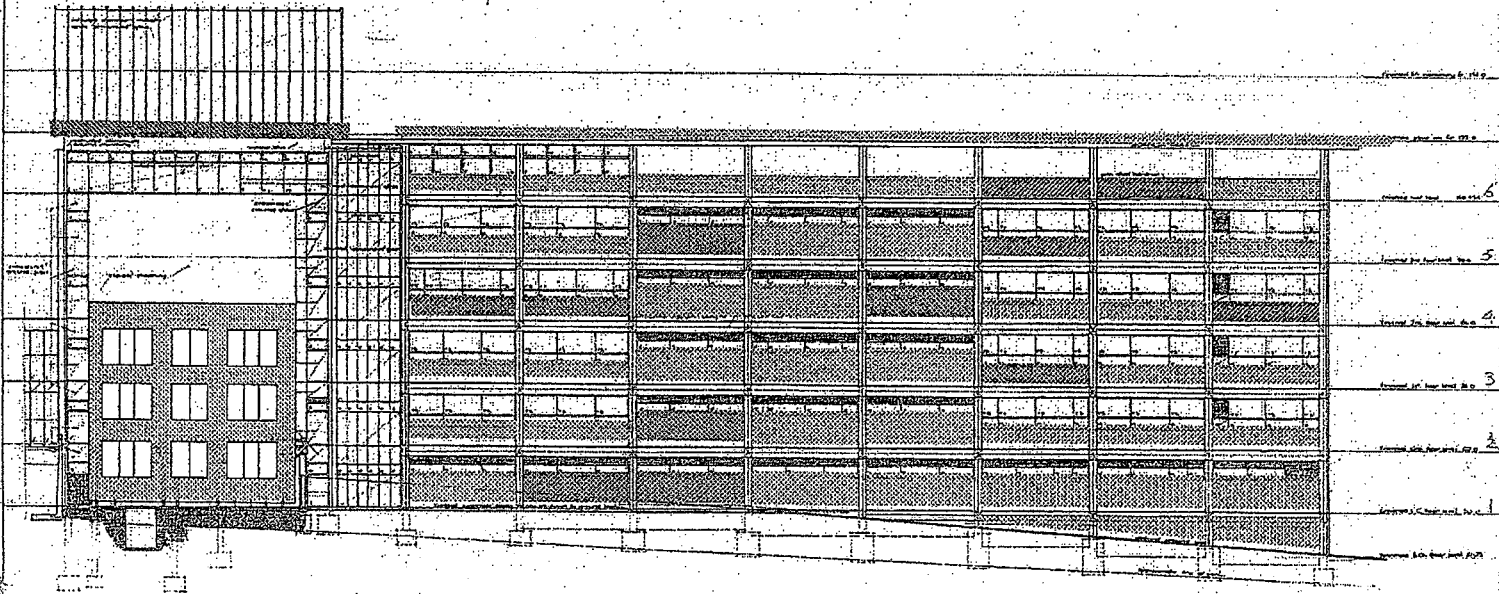

MAIN BUILDING - EAST ELEVATION

W. B. CANNOLL
DIRECTOR OF PUBLIC WORKS

LEGEND
 REPRESENTATION OF MATERIALS
 1 - BRICK
 2 - CONCRETE
 3 - GLASS
 4 - METAL
 5 - WOOD
 6 - TERRAZZO
 7 - MARBLE
 8 - GRANITE
 9 - SLATE
 10 - CEMENT PLASTER
 11 - STUCCO
 12 - PAINT

Shelburne
 GOVERNMENT ARCHITECTS

DEPARTMENT OF PUBLIC WORKS BLDG.
**MONA VALE DISTRICT HOSPITAL
 STAGE I**
 OUTPATIENTS PATHOLOGY
 MAIN BUILDING

EAST ELEVATIONS	
Scale	1/8" = 1 foot
Sheeting no.	15
Block no.	152
Drawn	C.W. - E.K.
Working drawing	G.M. - A.P.
Checked	C.L.S. - J.H.
Approved	W.B. CANNOLL Director of Public Works
Contract	00780
Number	210/16
C.A. No.	1188/1
Block	